


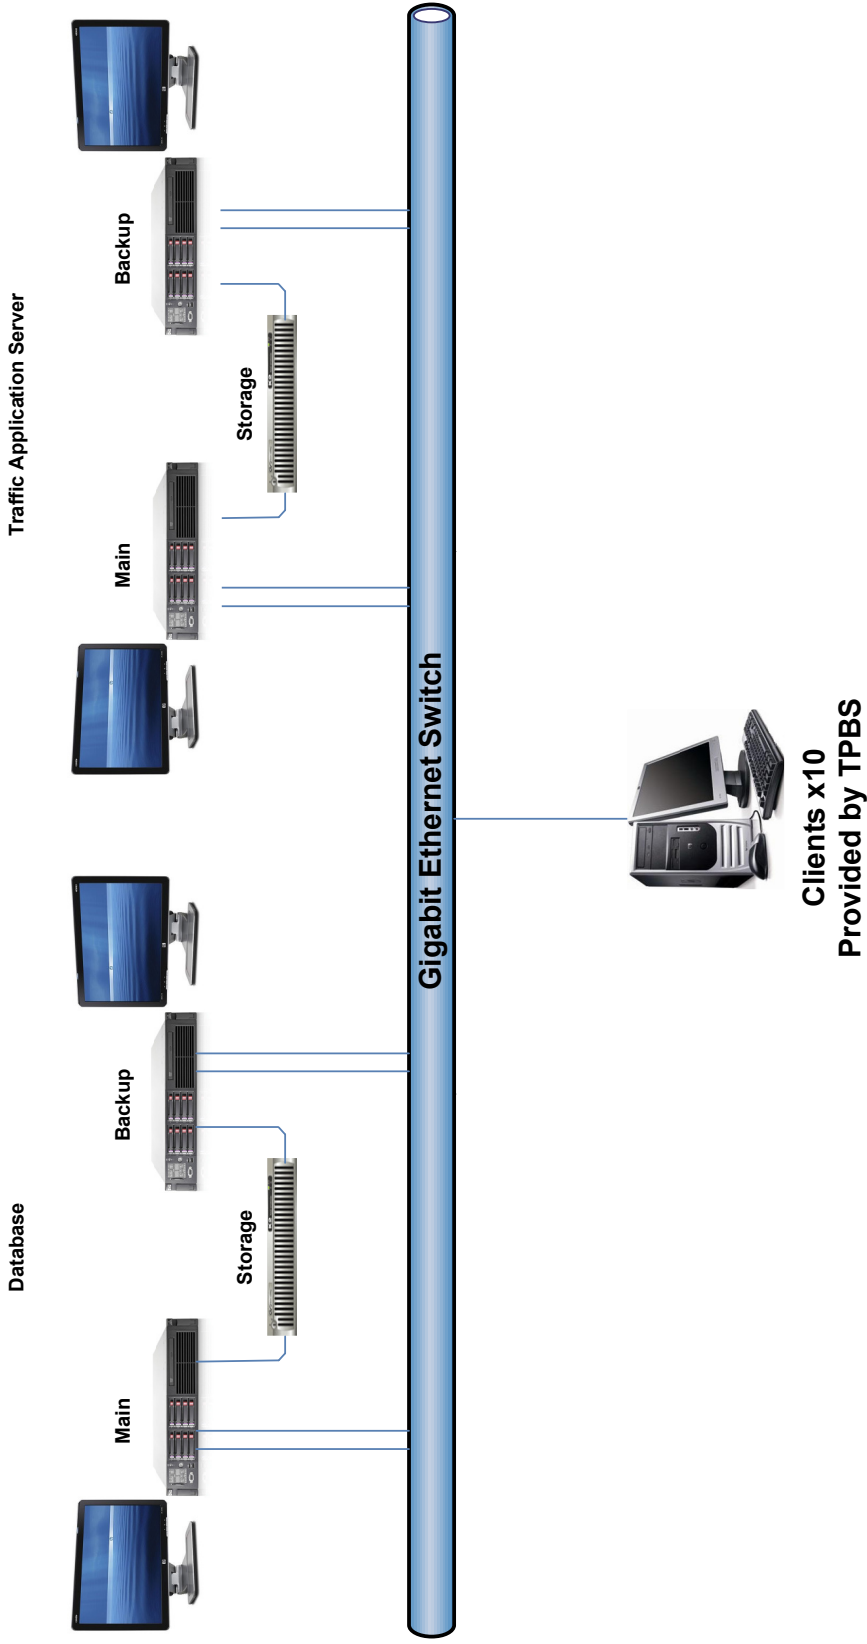








STRONG BROTHERS 1961 CO.,LTD.  
361 Bangna-Trad road, Bangna, Bangkok 10260



สถานีโทรทัศน์ ไทย

| TITLE: Broadcast Management System |      |                |             |
|------------------------------------|------|----------------|-------------|
| EDIT BY                            | DATE | DWG. NO.       | SCALE       |
| 1                                  | -    | -              | -           |
| 2                                  | -    | 20MAY10        | 06          |
| 3                                  | -    | DATE           | SCALE       |
| 4                                  | -    | FULL FILENAME: | CHECKED BY: |
| DRAWN BY: P. Nawan                 |      |                |             |
| SIZE: A4                           |      |                |             |



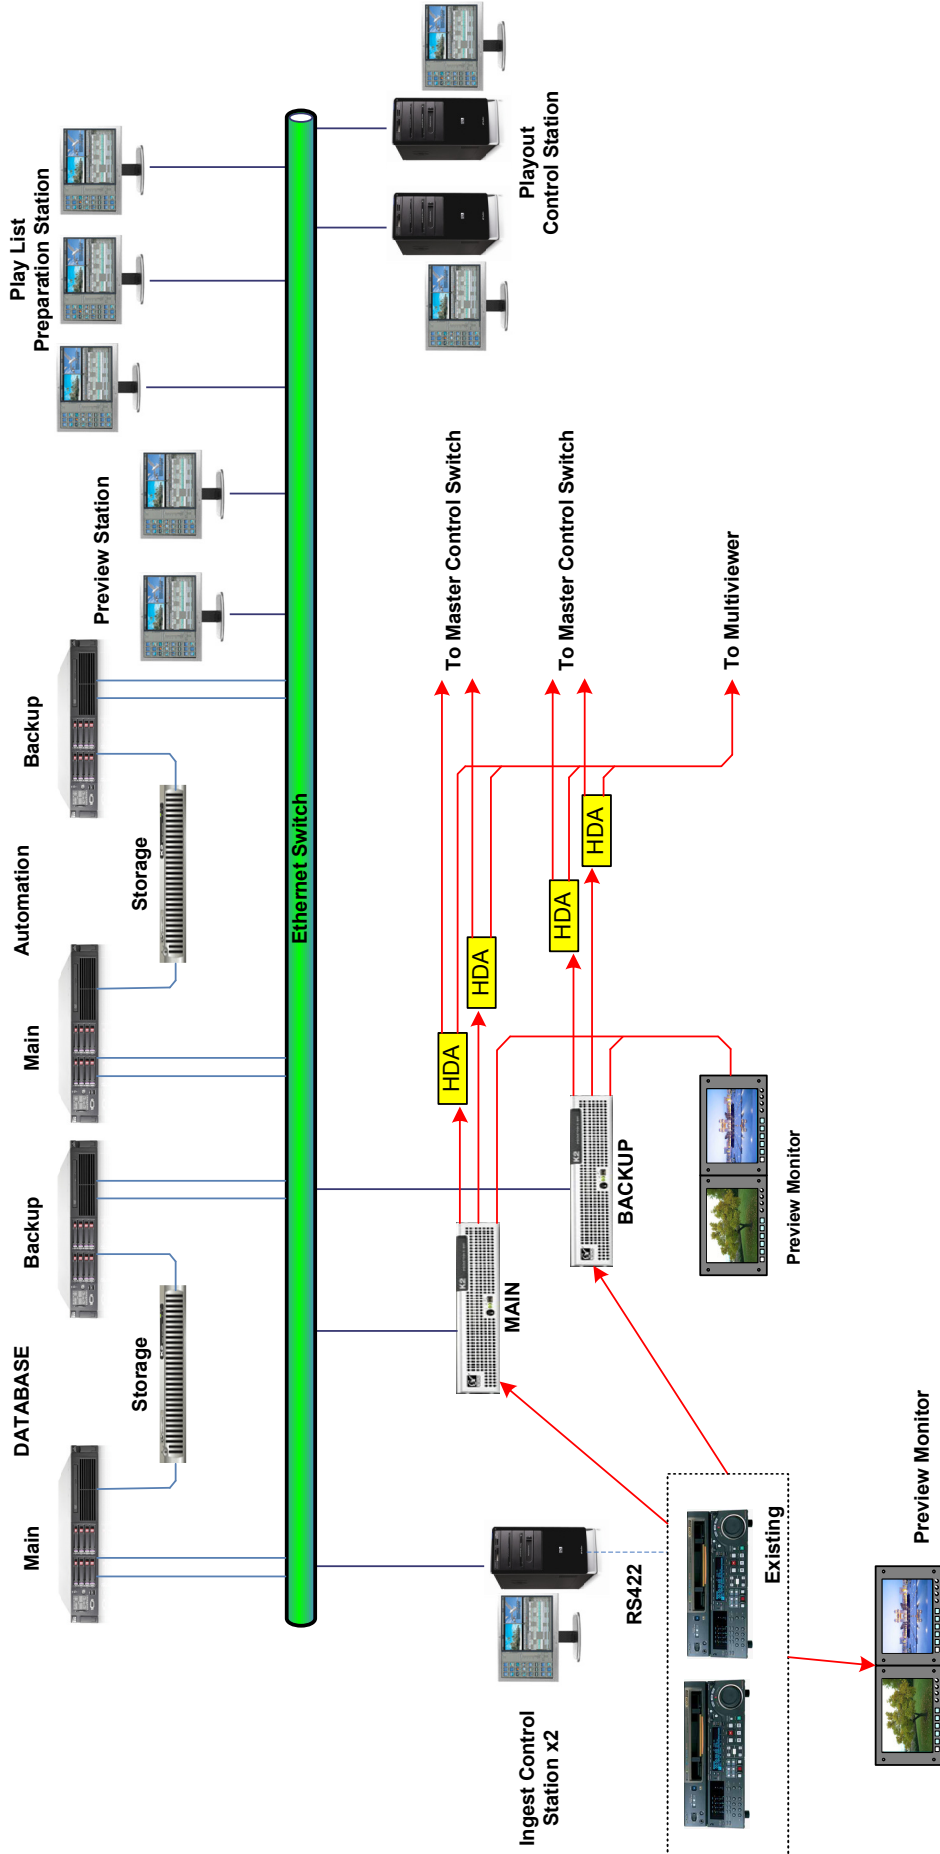


|                                             |  |                      |  |                          |  |
|---------------------------------------------|--|----------------------|--|--------------------------|--|
| STRONG BROTHERS 1961 CO.,LTD.               |  | สถานีโทรทัศน์ ไทยไทย |  | On-Air Automation System |  |
| 361 Bangna-Trad road, Bangna, Bangkok 10260 |  | บริษัท ไทยไทย        |  | DATE: 20MAY10            |  |
|                                             |  |                      |  | DWG NO. 07               |  |
|                                             |  |                      |  | SCALE: NTS               |  |
|                                             |  |                      |  | FULL FILENAME:           |  |
|                                             |  |                      |  | DRAWN BY: P Nairin       |  |
|                                             |  |                      |  | CHECKED BY:              |  |
|                                             |  |                      |  | SIZE: A4                 |  |







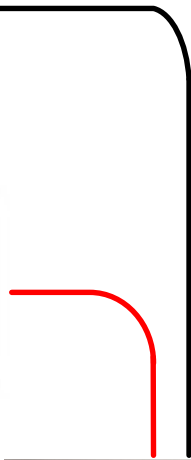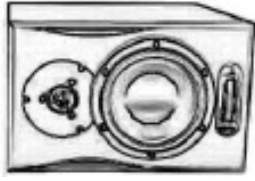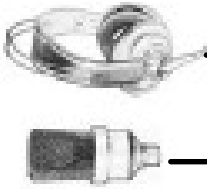

Firewire Cable  
Audio Cable



STRONG BROTHERS 1961 CO.,LTD.  
361 Bangna-Trad road, Bangna, Bangkok 10260



สถานีโทรทัศน์ ไทยทีวี 36

| EDIT BY | DATE | TITLE               | DWG. NO. | SCALE | DRAWN BY: | CHECKED BY: | SIZE |
|---------|------|---------------------|----------|-------|-----------|-------------|------|
| 1       | -    | Voice Over Room 1-3 | 20MAY10  | 10    | P. NAWIN  |             | A4   |
| 2       | -    |                     |          |       |           |             |      |
| 3       | -    |                     |          |       |           |             |      |
| 4       | -    |                     |          |       |           |             |      |